

# Accessible Cabin

with

# Carers Studio



## Accessible Cabin

Project No. Project Number

DRAWN	Author
CHECKED	Checker
APRN No.	Approver
ISSUED FOR	Project Status

Revisions

### APPROVAL COLUMN


Project North



Scale

COVER PAGE

# A01

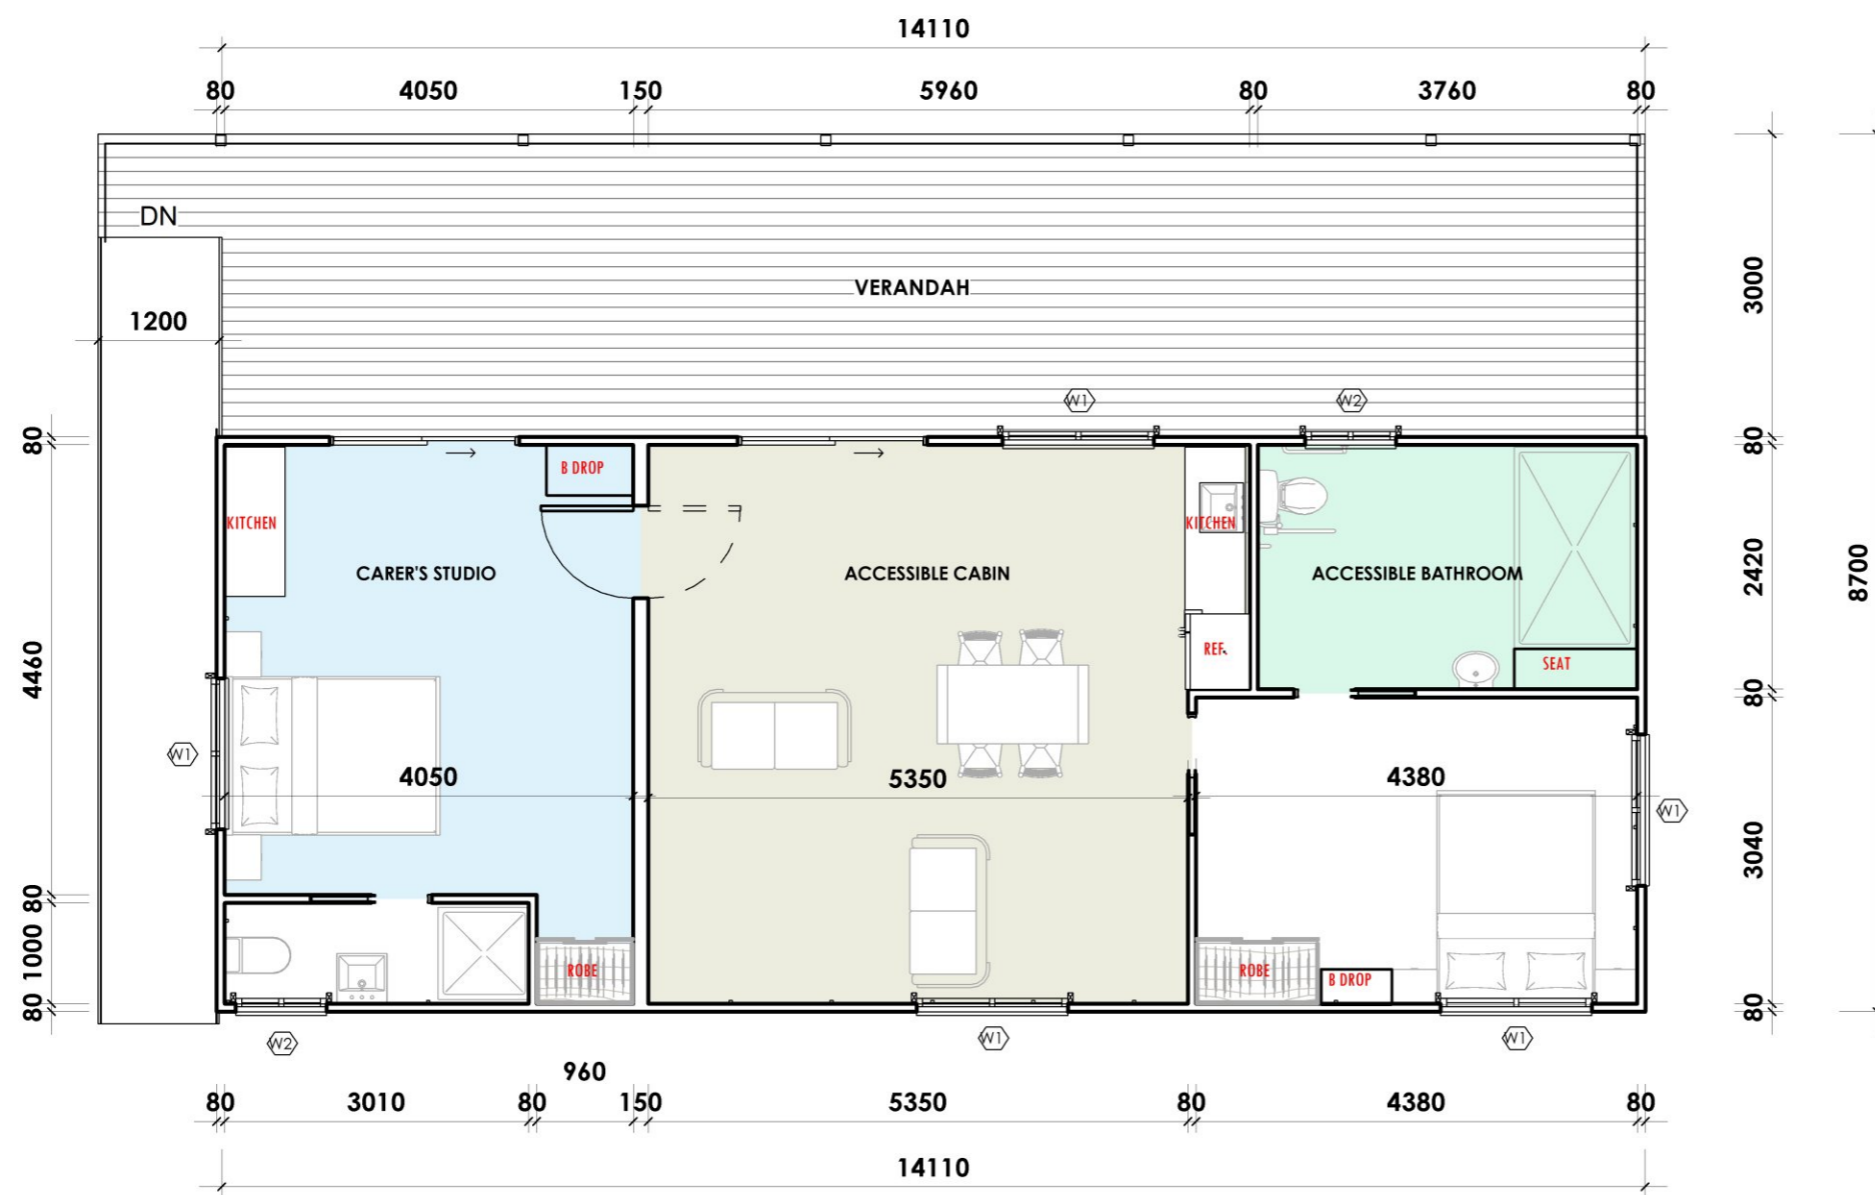

Accessible Cabin

Project No. Project Number

DRAWN	Author
CHECKED	Checker
APRN No.	Approver
ISSUED FOR	Project Status

Revisions

APPROVAL COLUMN

Project North




Scale 1:75


FLOOR PLAN

A02

Sheet No. ©2022

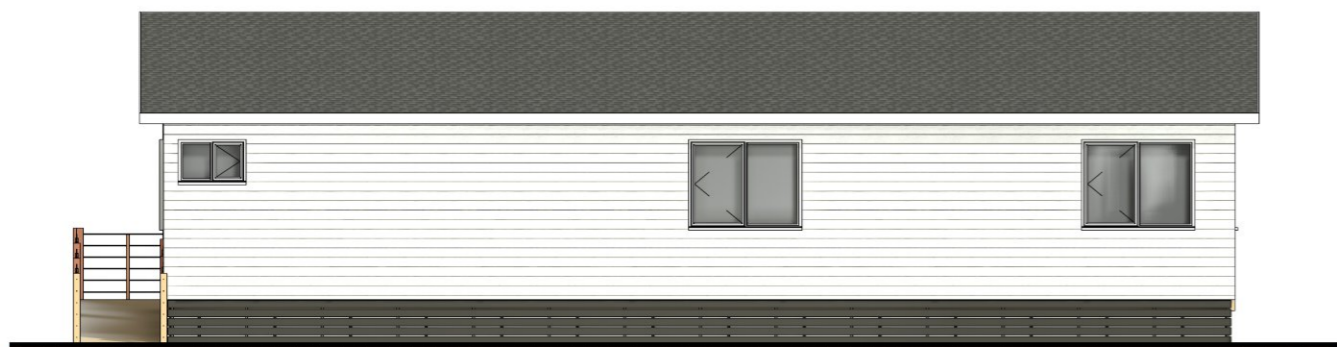


**1 FRONT ELEVATION**  
1 : 100

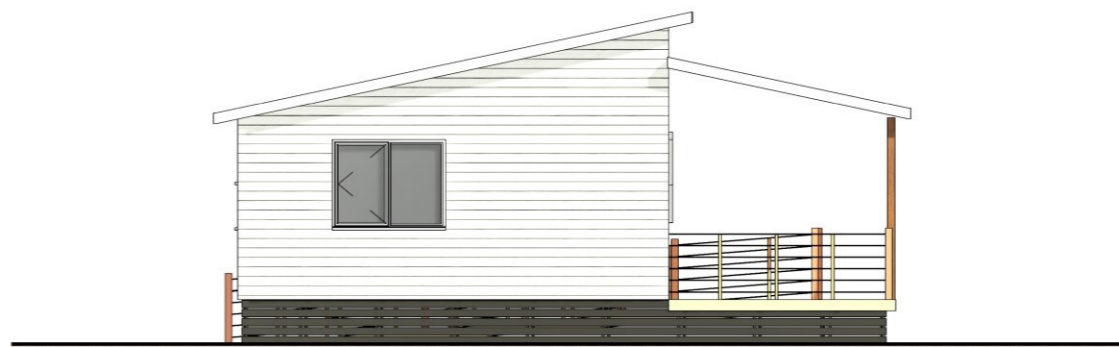

**3 RIGHT ELEVATION**  
1 : 100



**2 REAR ELEVATION**  
1 : 100

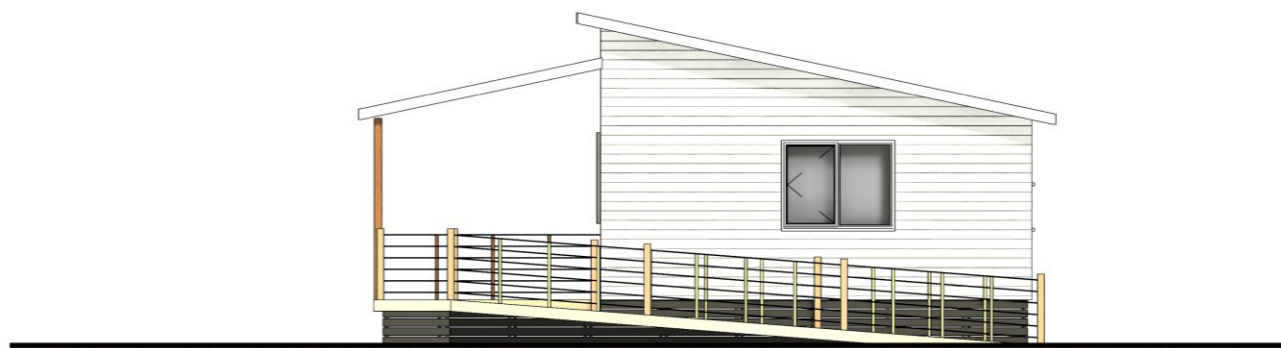

**4 LEFT ELEVATION**  
1 : 100

WINDOW TYPE	W01	W02
TYPE	SLIDING WINDOW	SLIDING WINDOW
GLAZING	CLEAR GLASS	CLEAR GLASS
HEIGHT	1200	600
WIDTH	1500	900
QUANTITY	5	2

**WINDOW SCHEDULE**  
1 : 50

Project No. Project Number

DRAWN Author  
CHECKED Checker  
APRN No. Approver  
ISSUED FOR Project Status

Revisions

APPROVAL COLUMN

Project North



Scale As Indicated

ELEVATIONS

**A03**

Sheet No. ©2022